
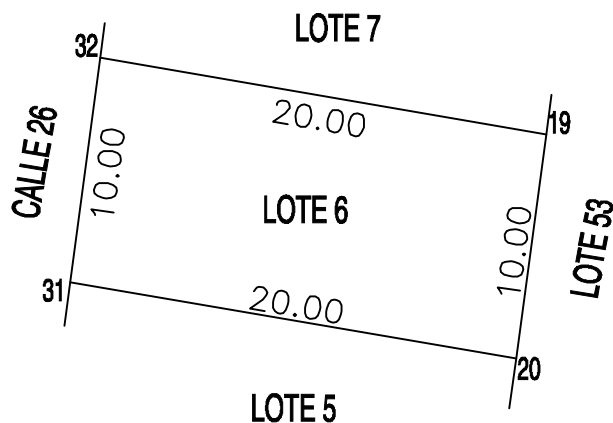


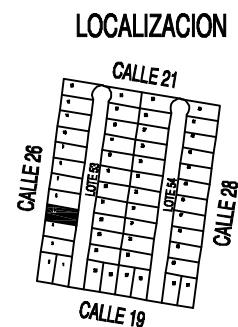

LOCALIZACION

LADO EST-P.V.	AZIMUT (GGG/MM/SS.SSS)	DISTANCIA (m.)	COORDENADAS UTM (m.)		CONVERGENCIA (GGG/MM/SS.SSS)		FACTOR DE ESCALA LINEAL
			X	Y	A	B	
32 - 19	099°44'53.833"	20.000	247836.461	2331301.740	- 0°52'21.875	+ 0°00'00.002	1.0003855177
19 - 20	187°37'03.051"	10.000	247856.173	2331298.354	- 0°52'21.625	+ 0°00'00.006	1.0003854605
20 - 31	279°44'53.833"	20.000	247854.847	2331288.442	- 0°52'21.627	- 0°00'00.002	1.0003855260
31 - 32	007°37'03.051"	10.000	247835.136	2331291.829	- 0°52'21.877	- 0°00'00.006	1.0003855832

No. TABLAJE:	
CALLE.	19
NUMERO.	
FRACC.	
LOC.	YAXKUKUL
MPIO.	YAXKUKUL
FOLIO.	
TOMO.	
LIB.	
DEST.	
CAMB.	
ORIG.	
CLASE.	
REG.	
GRAV.	

ESCALA 1:350	DIBUJO MANUEL J. RODRIGUEZ A. NOMBRE
DIRECTOR CATASTRO	J. DEPTO TECNICO

PERITO VALUADOR	REVISOR
-----------------	---------

ENERO 2019
HUNUCMA, YUCATAN. MEXICO.

Vx M2	FT	FDO.	IRREG.	SUPERFICIE (M2)	VALOR
				200.02	\$
VALOR TOTAL DEL TERRENO					\$

NIVEL	TIPO	Vx M2	SUPERFICIE (M2)	VALOR
VALOR TOTAL DE CONSTRUCCIONES				\$
VALOR CATASTRAL				\$